



Lynnfield
MASSACHUSETTS

Lynnfield Veterans Memorial

**Update
June 2023**

War Memorial Plates Designs


War Memorial Committee

Laser Engraved

No Need for
Holes for Bolts

Plates are 20 inches Height
20 inches Width

Plaques: A series of three educational
plaques for each conflict for the people of
Lynnfield
On the Plaques : Brief History, Map of
Conflict, Names of Lynnfield Veterans

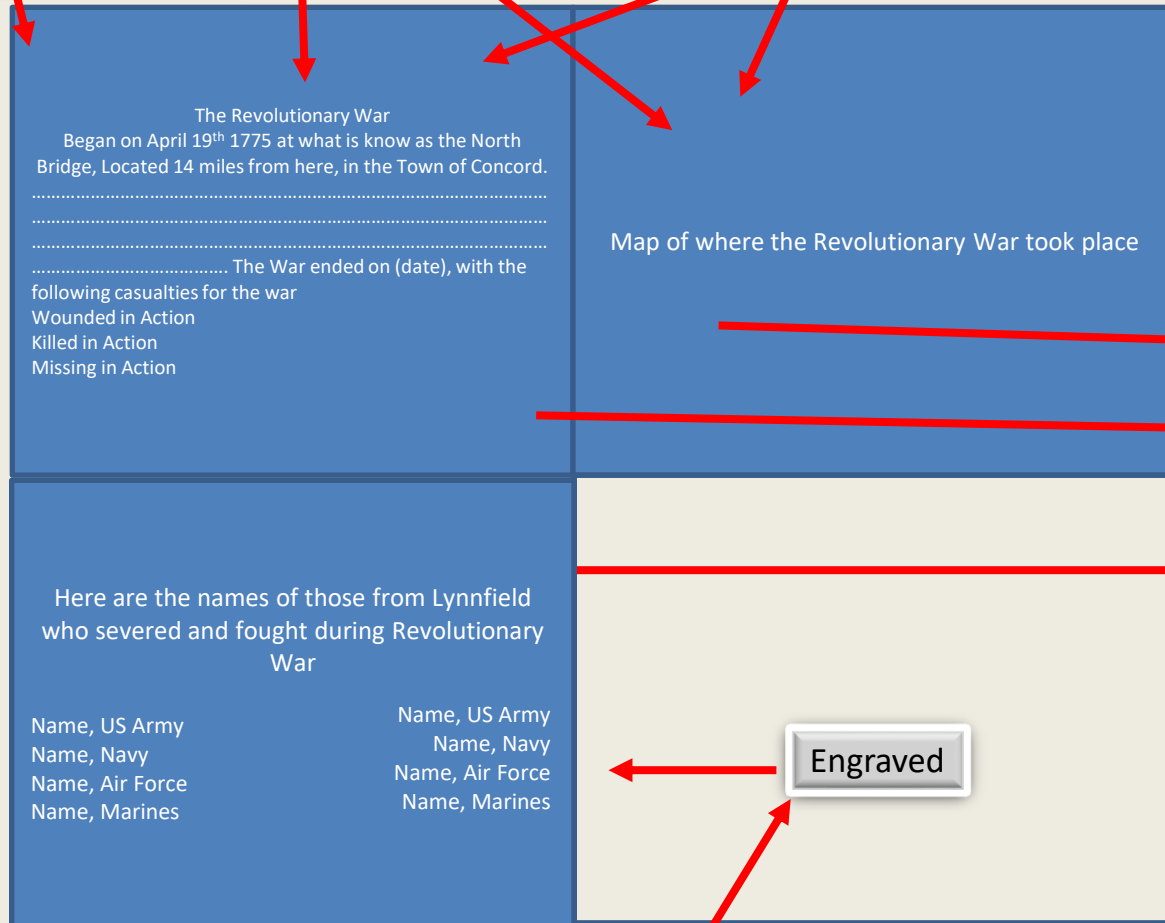

Wall Plate Design

Plaques: There will
be a set of Plaques
for every War that
someone from
Lynnfield served in.
Revolutionary War
to present (and will
be able to capture
future wars.

20"

20"

Engraved

Granite plates for the Project
requirements


Names are Engraved, for "Rubbing" so Families can capture names (like the Vietnam War Memorial in Washington DC)

Example Laser Perfection in Detail

War Memorial Committee



The Revolutionary War Began on April 19th 1775 at what is know as the North Bridge, Located 14 miles from here, in the Town of Concord. The War ended on (date), with the following casualties for the war Wounded in Action Killed in Action Missing in Action	Map of where the Revolutionary War took place
Here are the names of those from Lynnfield who severed and fought during Revolutionary War Name, US Army Name, Navy Name, Air Force Name, Marines	Here are the names of those from Lynnfield who severed and fought during Revolutionary War Name, US Army Name, Navy Name, Air Force Name, Marines Engraved

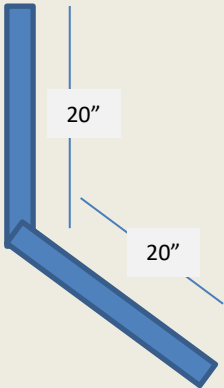

Granite plates for the Project requirements

KILLED IN ACTION

REVOLUTIONARY WAR

DANIEL TOWNSEND*

WILLIAM FLINT*

THOMAS HADLEY*

CIVIL WAR

JONAS P. BARDEN*

DANIEL P. COOK*

BENJAMIN CROWELL*

JAMES GRAY*

JOSEPH L. HART*

JOSHUA G. HAWKES*

HENRY A. HEWES*

RICHARD H. HEWES*

EDWARD S. JAMES*

JOHN P. MEADE*

WENDELL G. NICHOLS*

GEORGE W. PALMER*

KILLED IN ACTION

CIVIL WAR

BENJAMIN W. PARSONS*

JONATHAN PILLINGS*

HENRY B. WELLMAN*

WILLIAM C. WHITCOMB*

GEORGE W. WILEY*

WWI

WILLARD J. FREEMAN*

JOHN F. LAMMERS*

BENJAMIN L. MITCHELL*

WWII


RICHARD F. CROOKER*

RALPH C. CUSHMAN*

HERBERT K. DOW*

LLOYD A. ELWELL*

Last Two Plaques on Wall
Engraved (Slide 9)

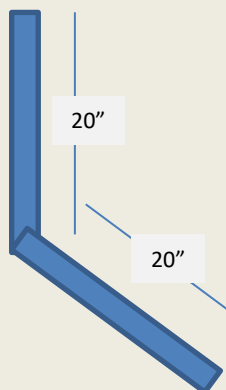

Granite plates for the Project
requirements

KILLED IN ACTION

JOHN E. HARRISS, JR.*
PAUL W. PINKHAM *
ROBERT PIRIE *
RICHARD R. POETON *
WILLIAM N. SPARKES*
CHARLES N. TODD *
DAVID B. TODD *
CHARLES W. TUTTLE *

KOREA

DAVID R. HARDY*
RONALD J. FOGLIETTA*


VIETNAM

ALLAN H. JORDAN*
KENT H. WARING *

PRISONER OF WAR
VIETNAM
LAUREN R. LENGYEL

MISSING IN ACTION
CIVIL WAR
RICHARD H. HEWES

Last Two Plaques on Wall
Engraved (Slide 9)

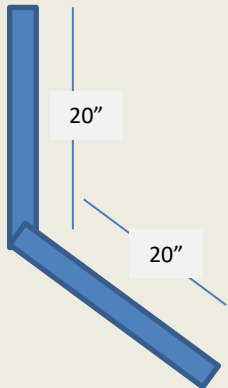

Granite plates for the Project
requirements

WORLD WAR I

EDWARD S. AVERILL	EDWARD S. AVERILL
FRANK M. BARTLET	FRANK M. BARTLET
NEVEL V. BARTLETT	NEVEL V. BARTLETT
JOSEPH F. BREEN	JOSEPH F. BREEN
GEORGE F. BROWN	GEORGE F. BROWN
GEORGE BURNS	GEORGE BURNS
HENRY W. BUTLER	HENRY W. BUTLER
JOHN F. CARTER, SR.	JOHN F. CARTER, SR.
WILLIAM R. CASS	WILLIAM R. CASS
RALPH E. COX	RALPH E. COX
CLYDE H. CUMMINGS	CLYDE H. CUMMINGS
JOSEPH A. DONOVAN	JOSEPH A. DONOVAN
WILLIAM A. DONOVAN	WILLIAM A. DONOVAN
EDGAR W. EKLUND	EDGAR W. EKLUND
RALPH B. ELDER	RALPH B. ELDER
VALENTINE EVANS	VALENTINE EVANS
GEORGE FENWICK	GEORGE FENWICK
CHARLES FINKLER	CHARLES FINKLER
HARRY B. FREEMAN	HARRY B. FREEMAN
WILLRD J. FREEMAN*	WILLRD J. FREEMAN*
ELROY GOULD	ELROY GOULD
FLOYD S. GOVE	FLOYD S. GOVE
WALTER A. GOVE	WALTER A. GOVE
TIMOTHY GREGORY	TIMOTHY GREGORY
GEORGE R. GRIFFIN	GEORGE R. GRIFFIN
SAMUEL GUILFORD	SAMUEL GUILFORD
ARTHUR HARDING	ARTHUR HARDING
FRAUGUT HAWLEY	FRAUGUT HAWLEY
ARCHIE L. HAYWARD	ARCHIE L. HAYWARD
WILBERT W. HAYWARD	WILBERT W. HAYWARD
JAMES HUGHES	JAMES HUGHES
PALMER HUTCHISON	PALMER HUTCHISON
PATRICK B. KIERNAN JR.	PATRICK B. KIERNAN JR.
JOHN F. LAMMERS*	JOHN F. LAMMERS*
WILLIAM B. LAW	WILLIAM B. LAW
ARTHUR J. LEROQUE	ARTHUR J. LEROQUE
ALERT LEWIS	ALERT LEWIS
CURTIS A. LUNDAHL	CURTIS A. LUNDAHL
HAROLD C. MILLER	HAROLD C. MILLER
IRA MILLER	IRA MILLER


Example of a name Plate
20 on each side
40 Names total

War Memorial Required Plates

20" wide
3/8 " Name Size
40 names per Panel

Narrative and Maps
Make all Equal
Each War gets 4 Panels

War Memorial Committee

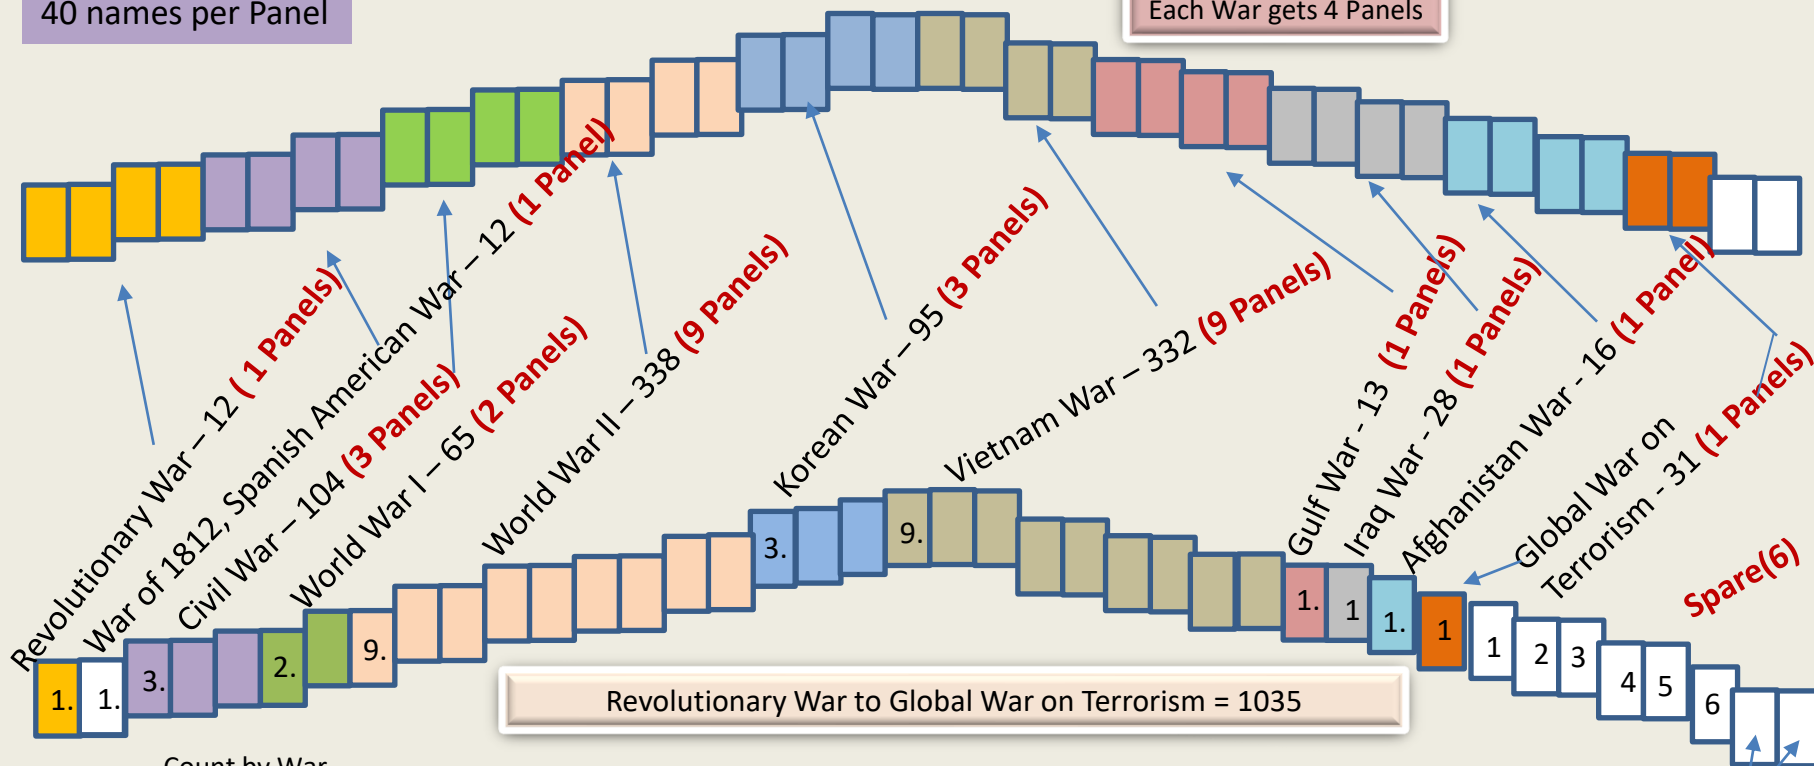


Count by War

Revolutionary War - 12 (1 Panel)
 War of 1812/Mexican War - 11/1 - 12 (1 Panel)
 Civil War - 104 (3 Panels)
 World War I - 65 (2 Panels)
 World War II - 337 (9 Panels)
 Korean War - 95 (3 Panels)
 Vietnam War - 322 (9 Panels)
 Gulf War - 13 (1 Panel)
 Iraq War - 28 (1 Panel)
 Afghanistan War - 16 (1 Panel)
 Global War on Terrorism - 31 (1 Panel)
 KIA, MIA, POW - 41 (2 Panels)

Major American Wars

- The Revolutionary War (1775-1783)
- American Civil War (1861-1865)
- World War I (1914-1918)
- World War II (1939-1945)
- Korean War (1950-1953)
- Vietnam War (1960-1975)
- Desert Shield Desert Storm War (1990-1991)
- Iraq War (2003-2011)
- Afghanistan War (2001 - 2021)
- Global War on Terrorism (2001 -)

Total = 40 Plates
Per Row

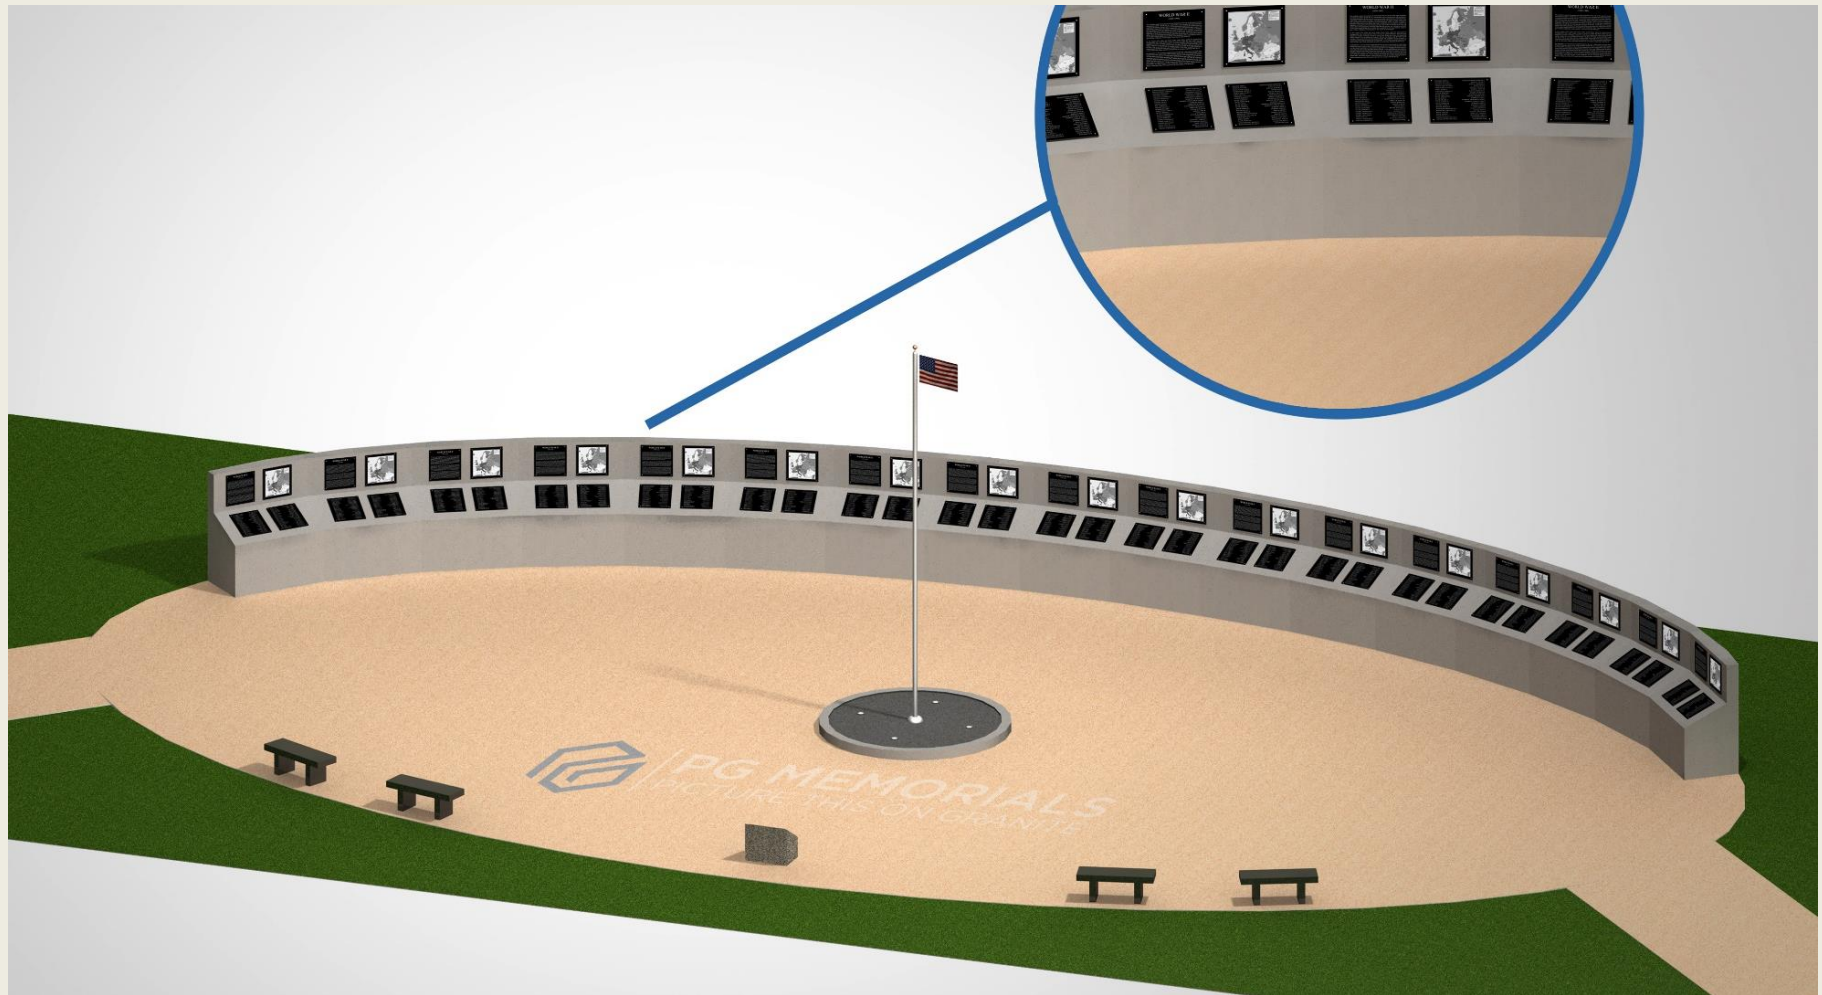

Approved Design, as it sits on Engineered Survey Design

Smaller version, will work with changes with Architect, Ron Ranere)


2/11/2022
Space
Approved
by Town
Engineer to
build on

Top of Berm

Option 2 (35' x 90')

Finished Architectural Design

War Memorial Committee

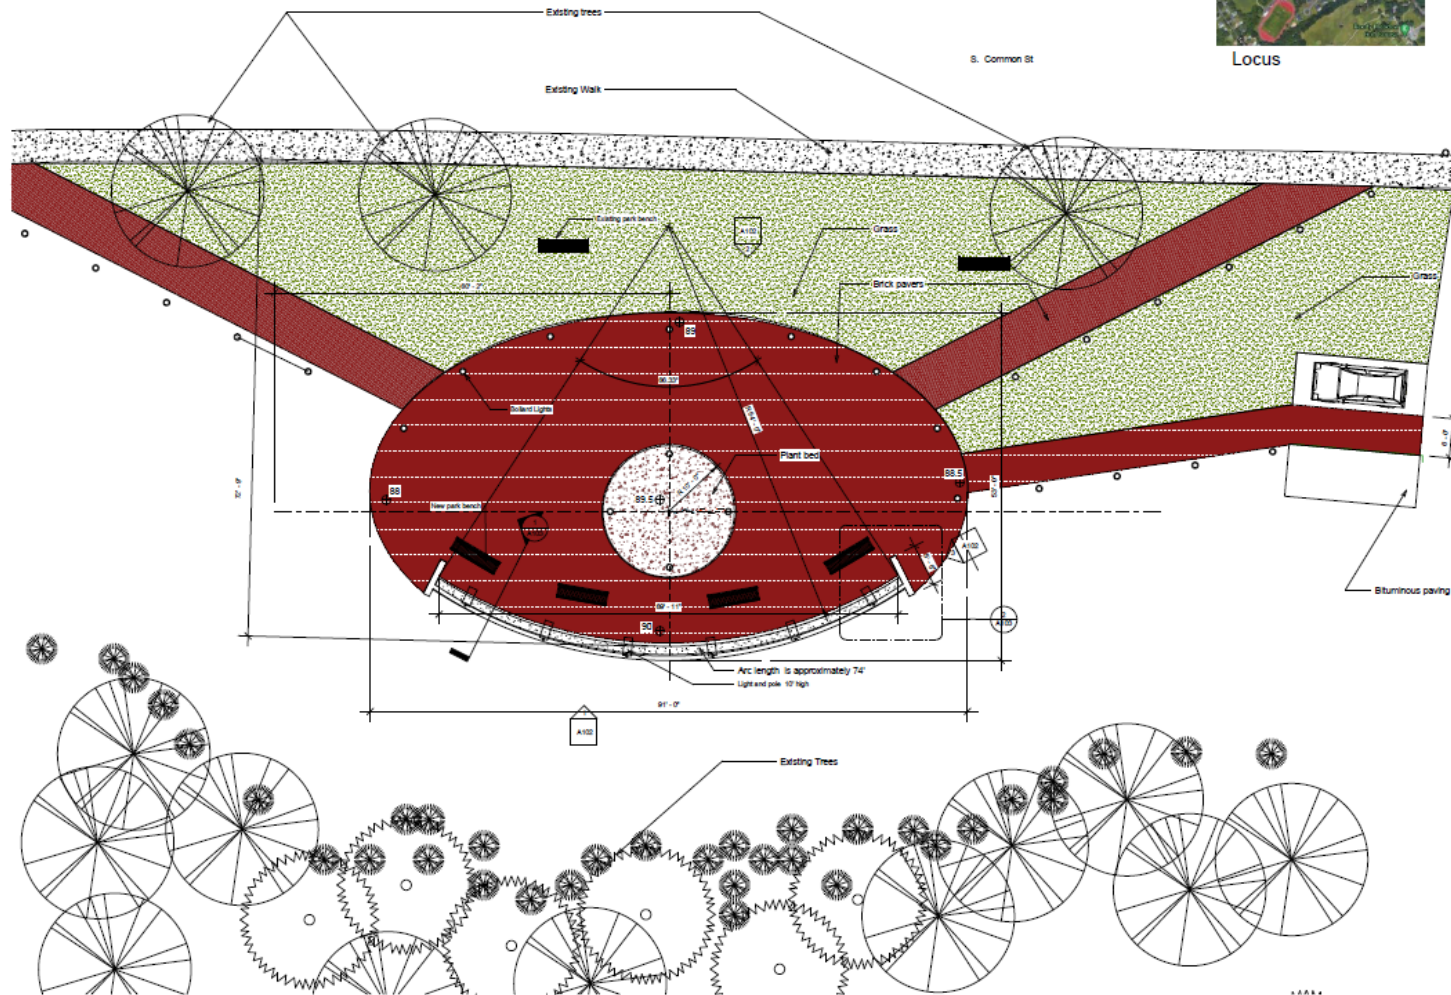

Locus

 Ranere Associates Inc. Architecture & Interiors 74 Edgewater Ave. Reading MA 01867 T: 617-542-2111 www.ranereassociates.com	
CONSULTANTS	
Consultants	
DRAWN BY	
Author	
DATE	
8.3.21	
NO.	REVISION DATE BY
PROJECT	
Lynnfield War Memorial	
S. Common St Lynnfield MA	
	
DRAWING	
Site Plan	
SCALE	
1/8" = 1'-0"	
A101	
SET	
Construction	
Drawing	

Examples of Color Crests, and Bronze crests



Wall Metal Plates Design

Engraved Plaques (set of three per conflict)

- Educational History, Facts
- Map of Battle Area
- Names of Veterans



Service Plaques



Service Plaques